



**4** 1st FLOOR CODE PLAN  
1/8" = 1'-0"

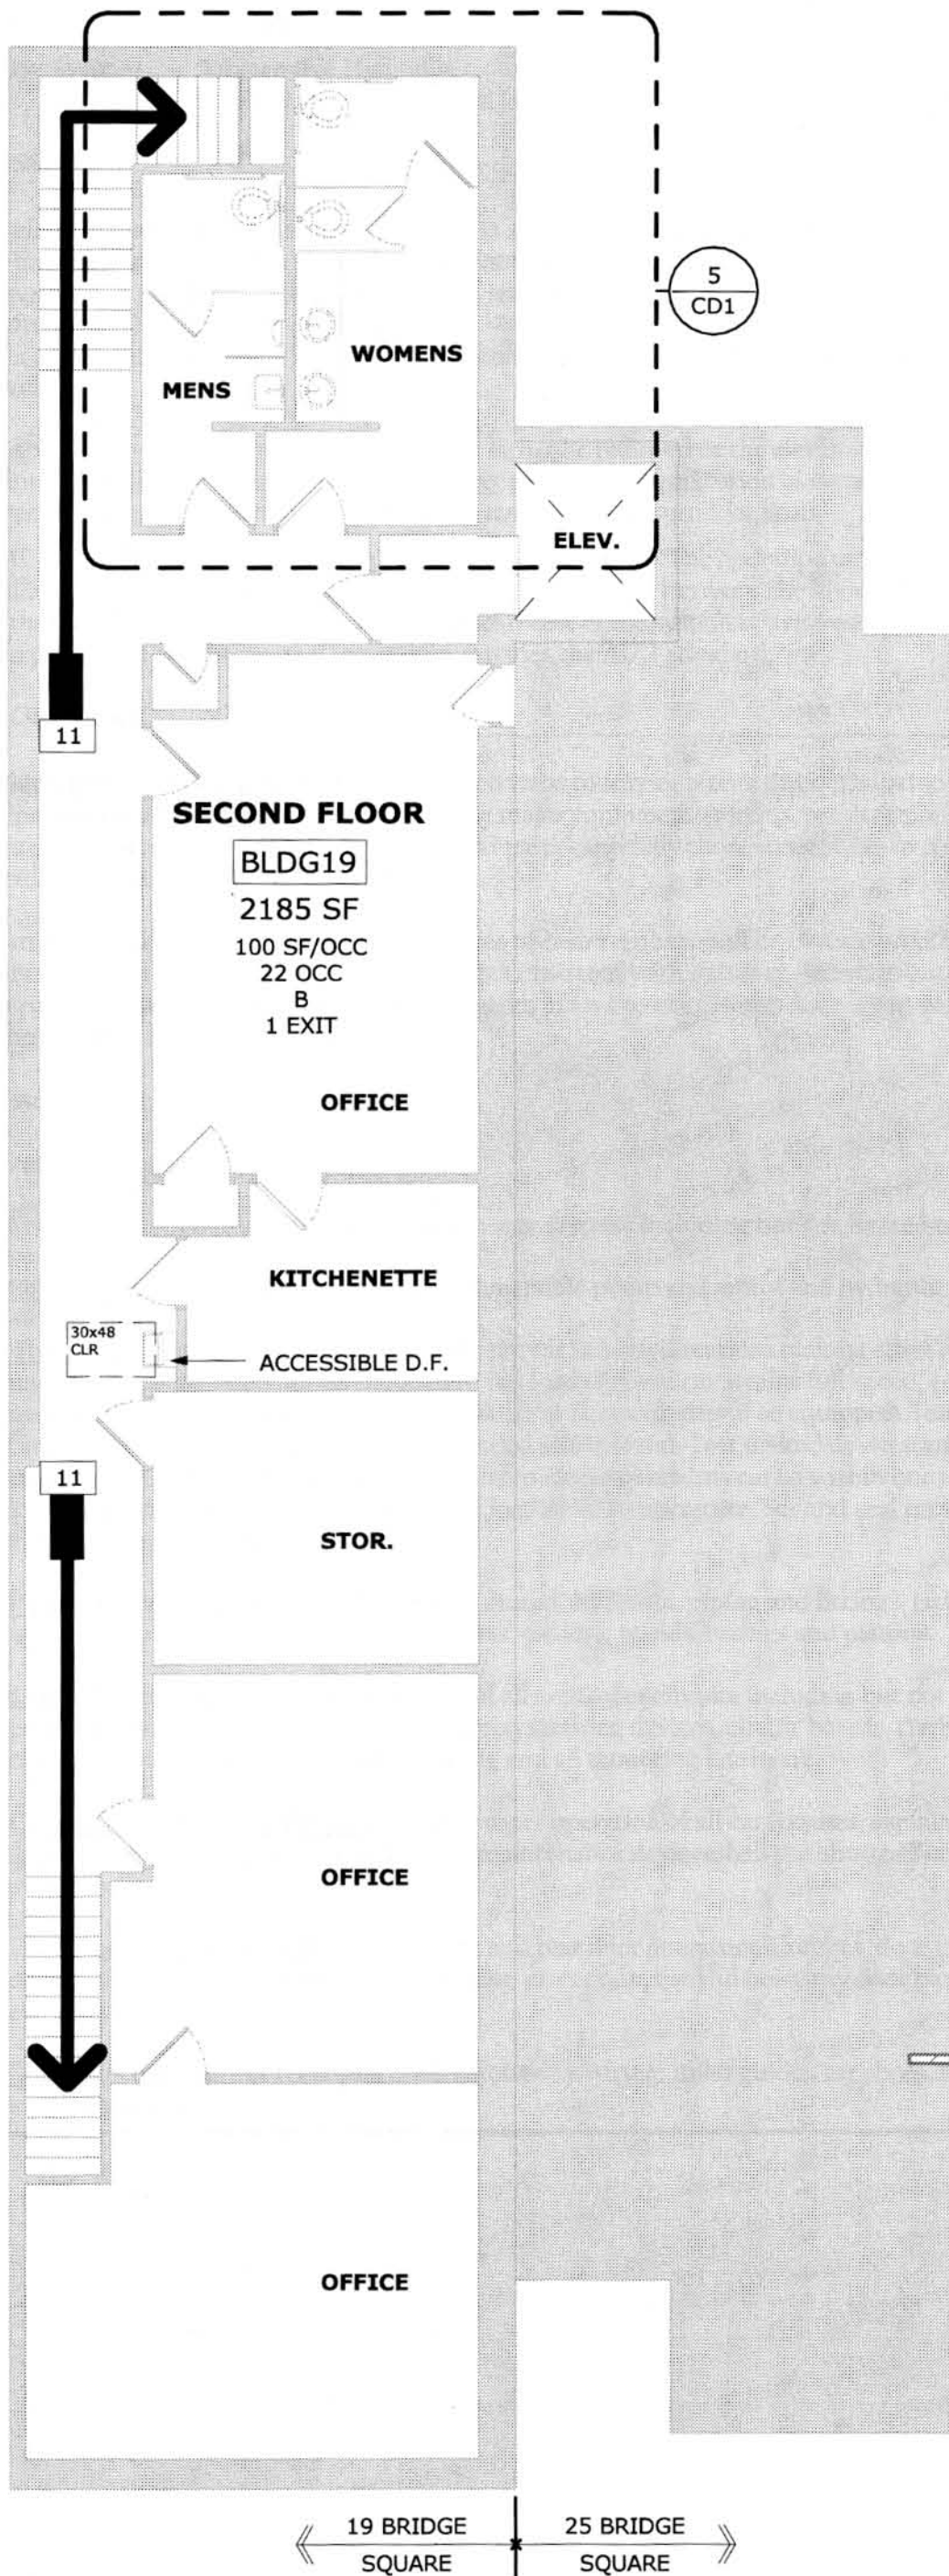

⑥ 2nd FLOOR CODE PLAN  
 1/8" = 1'-0"

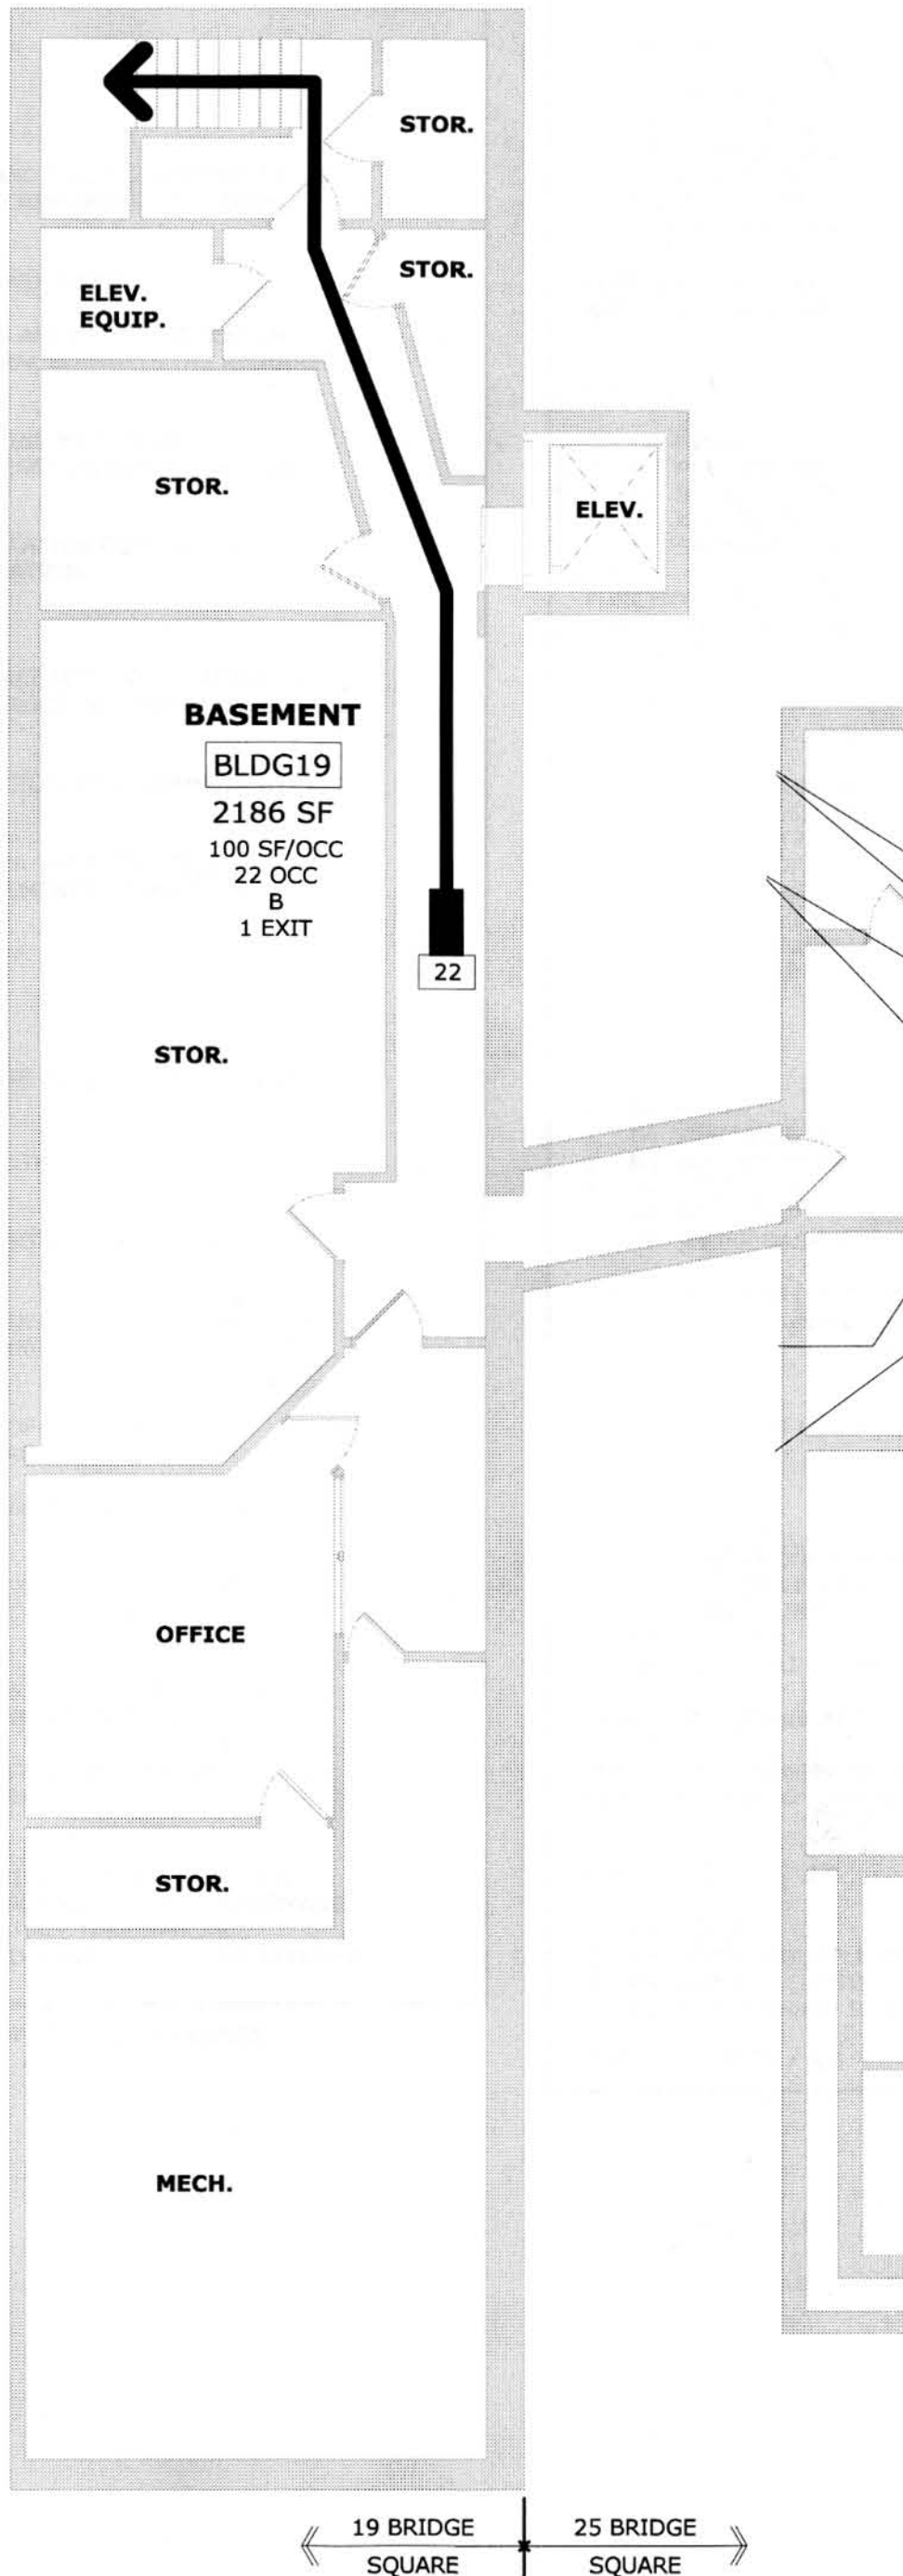

**3** BASEMENT CODE PLAN  
 1/8" = 1'-0"