



4 1st FLOOR CODE PLAN
1/8" = 1'-0"

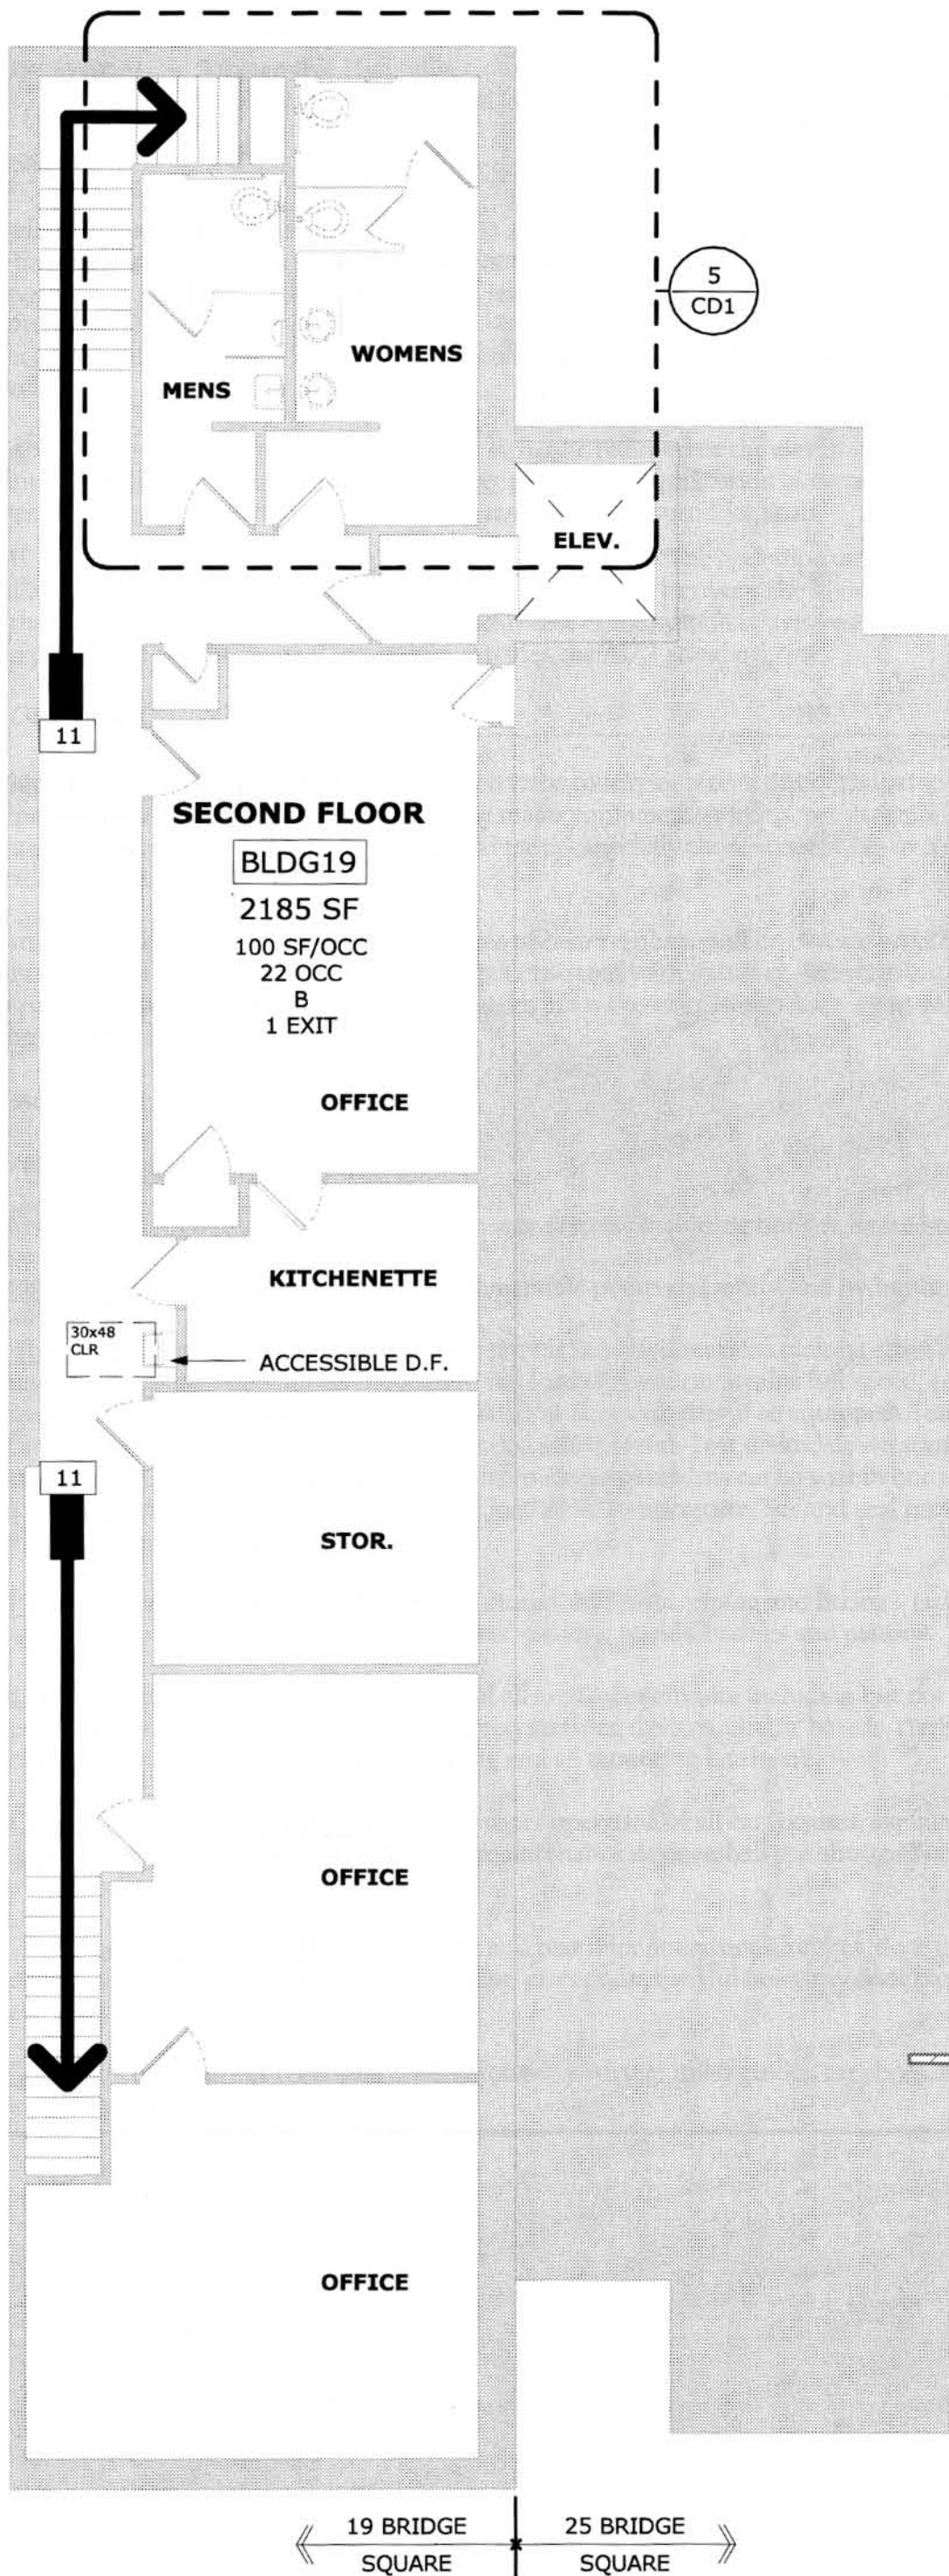

6 2nd FLOOR CODE PLAN
 1/8" = 1'-0"

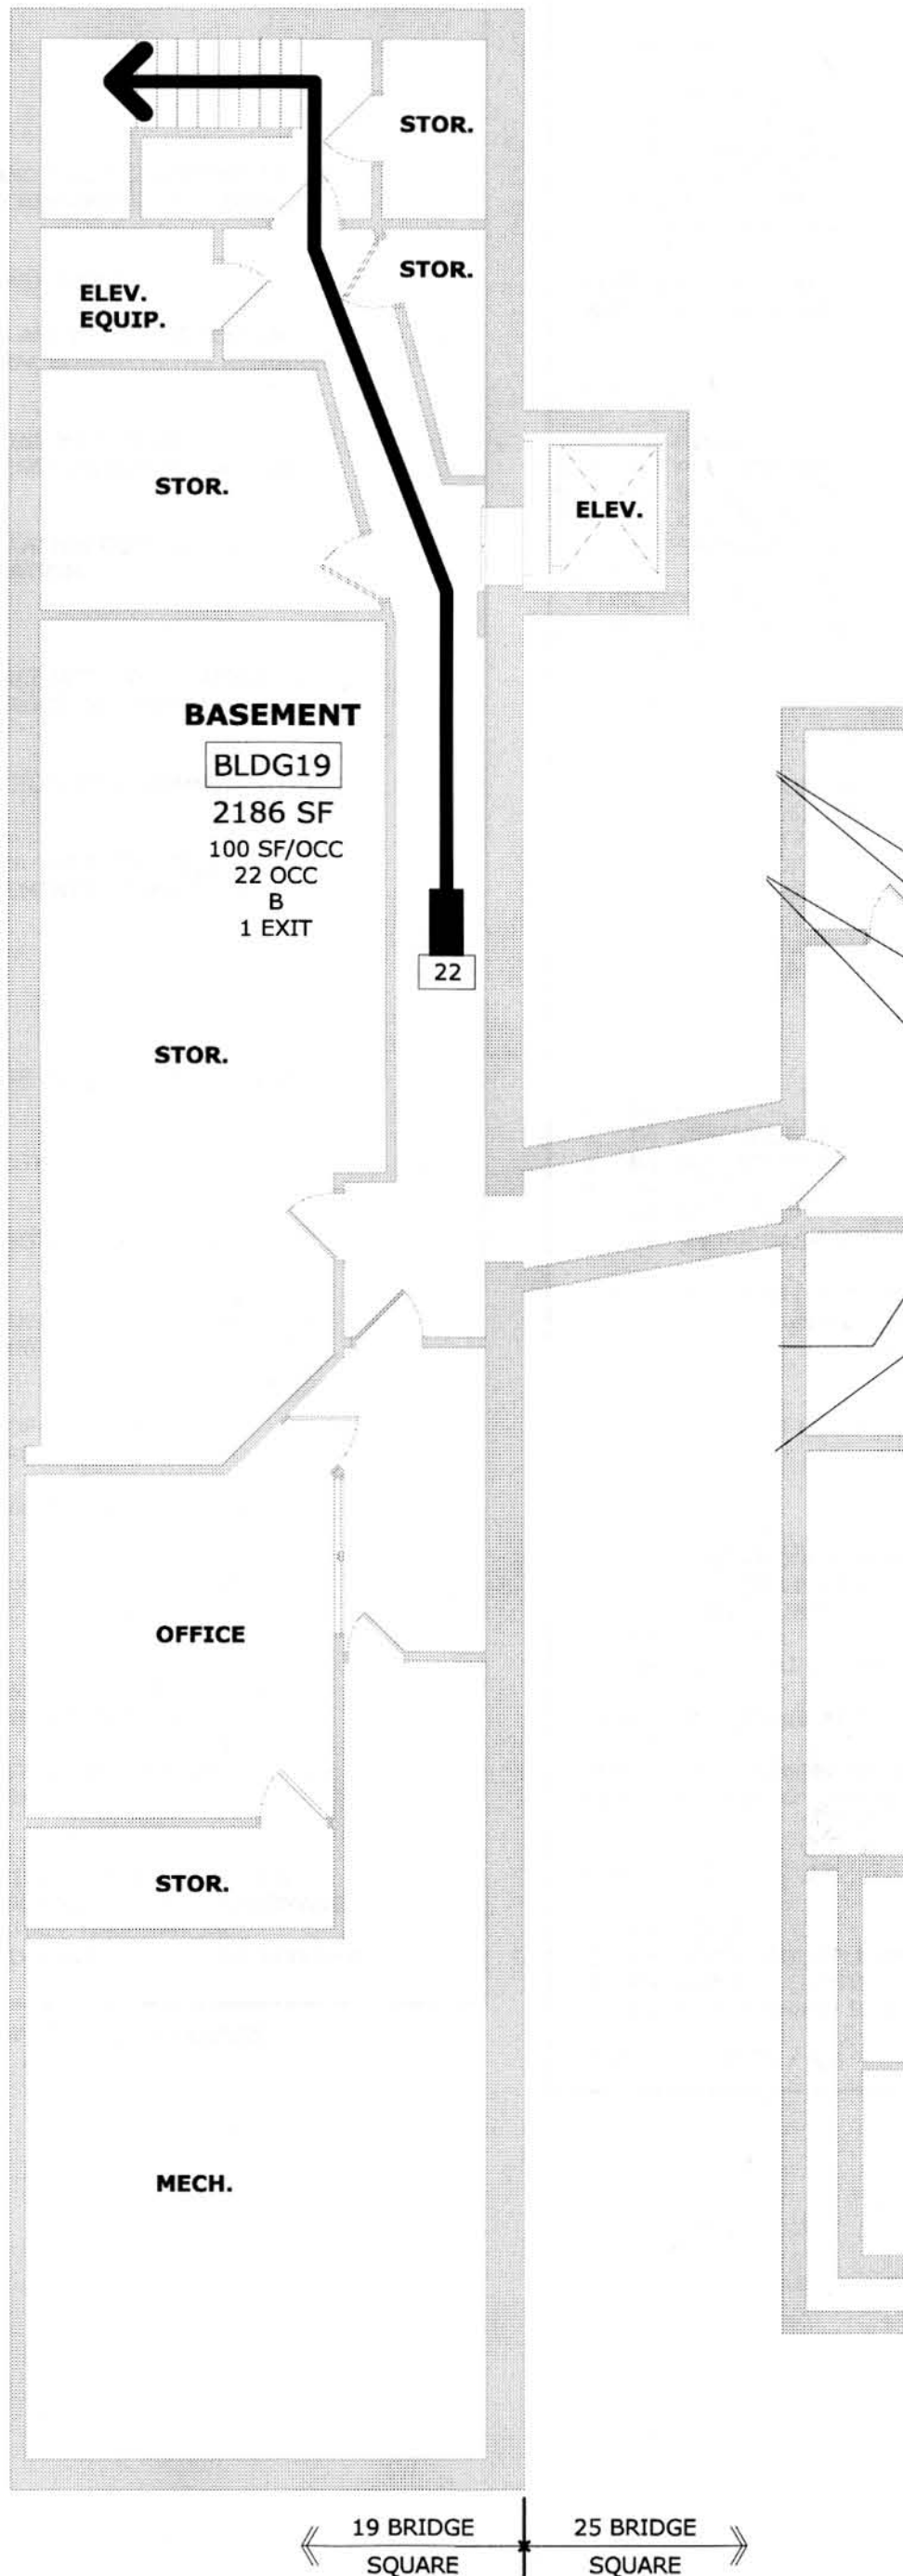

3 BASEMENT CODE PLAN
 1/8" = 1'-0"