



County Road 8

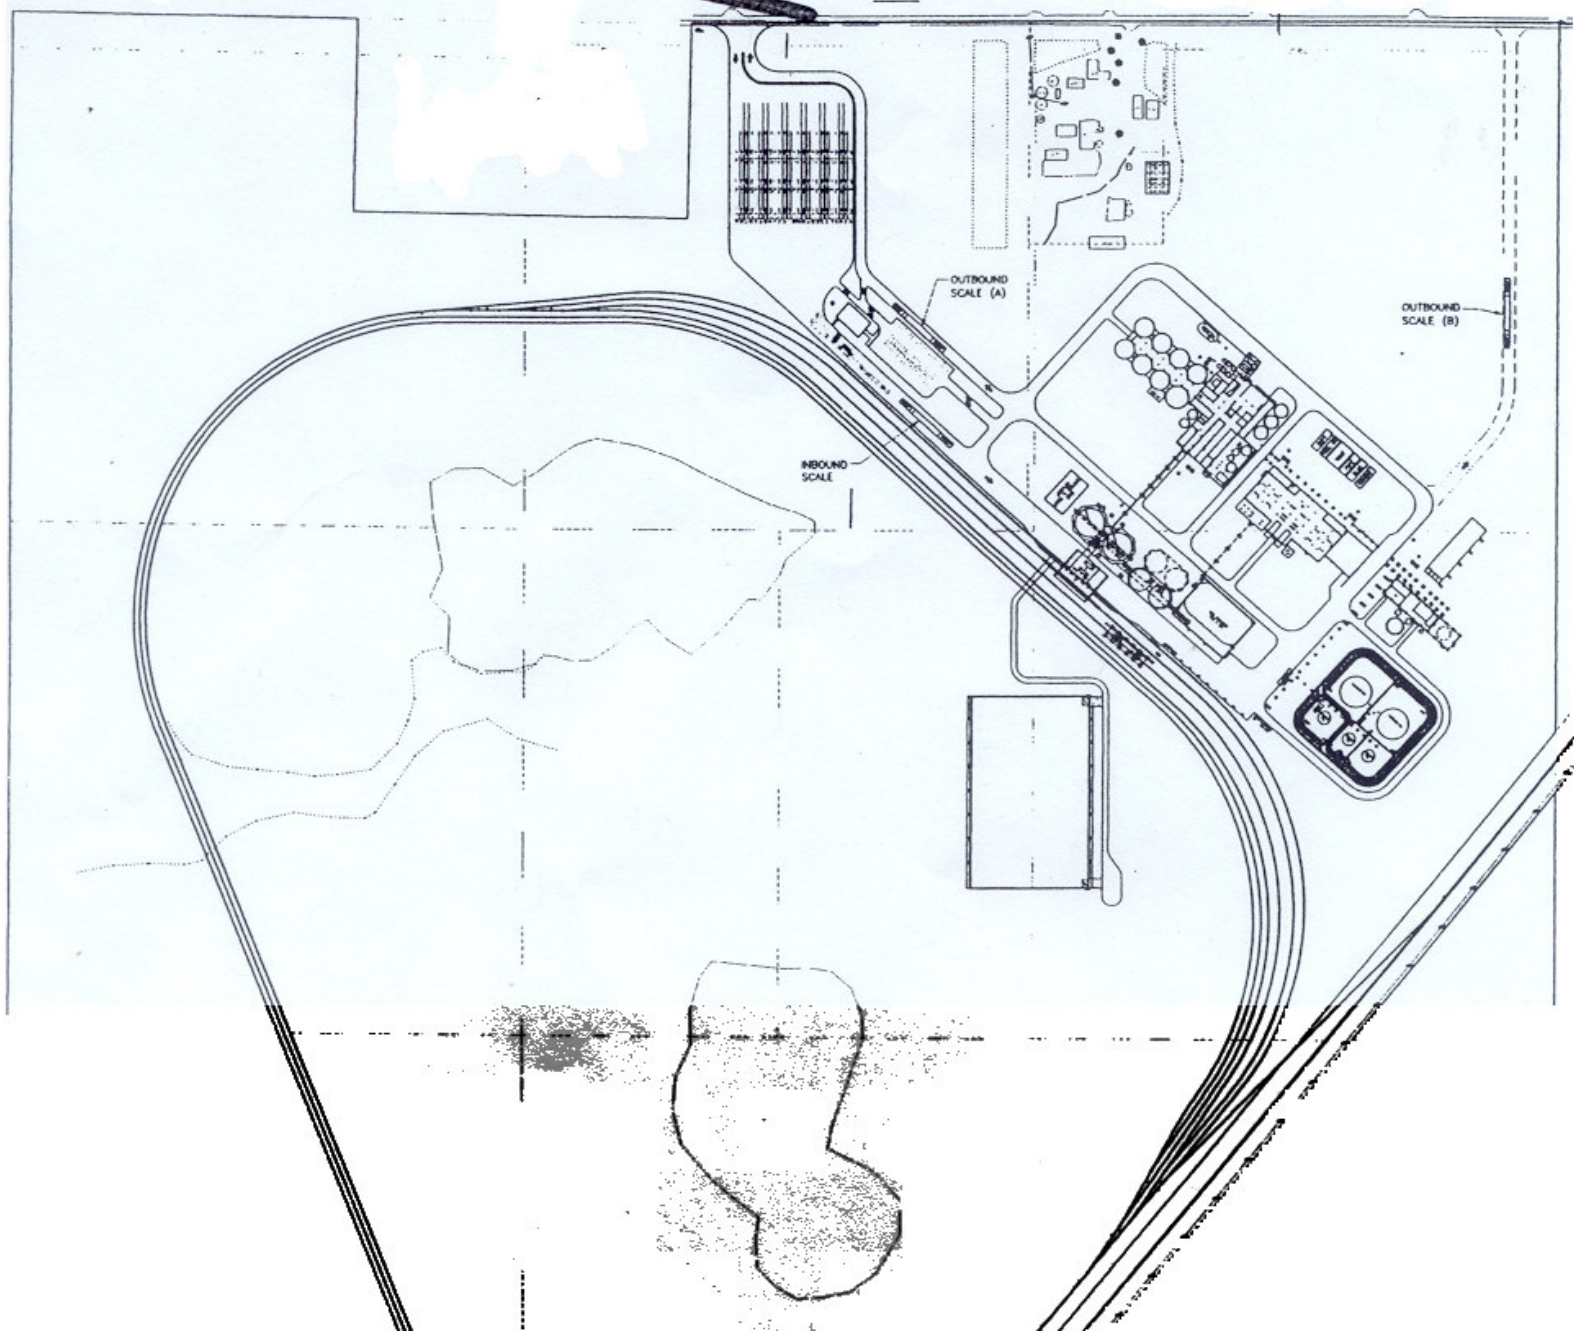

TRACK LENGTHS	
TRACK(S)	LENGTH IN TRACK FEET (L.F.)
A	3,519
CLEAR OF RUNAROUND	3,279
C	3,027
A-D RUNAROUND	9,566
E	8,446
F	8,334

IRAIN LENGTHS	
IRAIN	LENGTH
ETIMANOL 95 CARS Ø 62"	5,890'
CORN 100 CARS Ø 62"	6,200'
DOG 100 CARS Ø 70"	7,000'

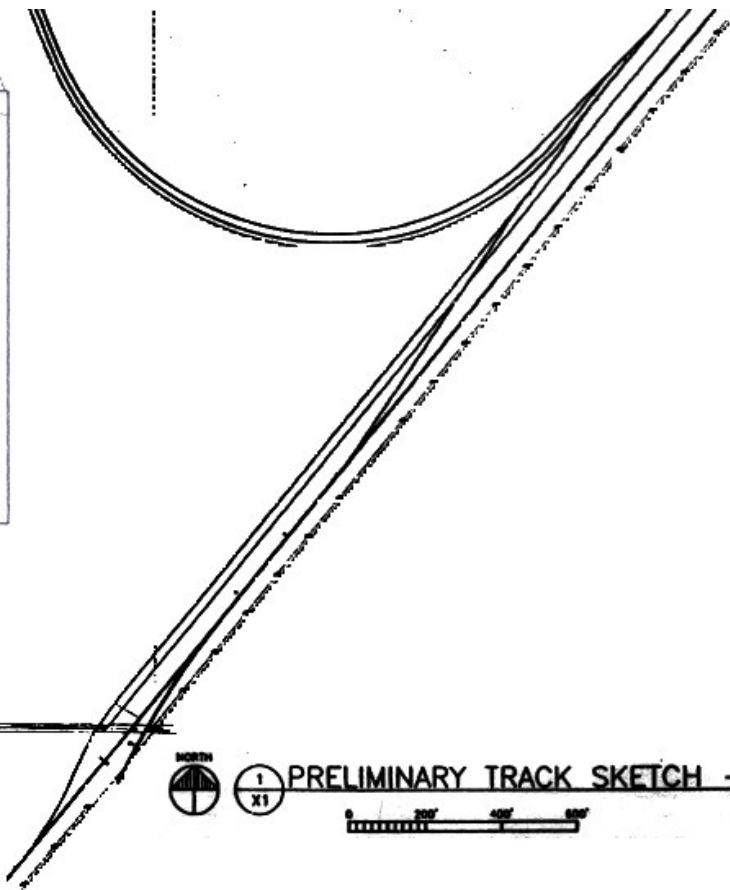

ABE NORTHFIELD

VAN SICKLE, ALLEN & ASSOCIATES, INC.
 2955 WEBB LANE NORTH, SUITE 110 PLYMOUTH, NH 03443
 PHONE: (763) 559-0100 FAX: (763) 559-4603

PRELIMINARY TRACK SKETCH - 10/27/06

1
X1

0 200' 400' 600'

1"=200'